



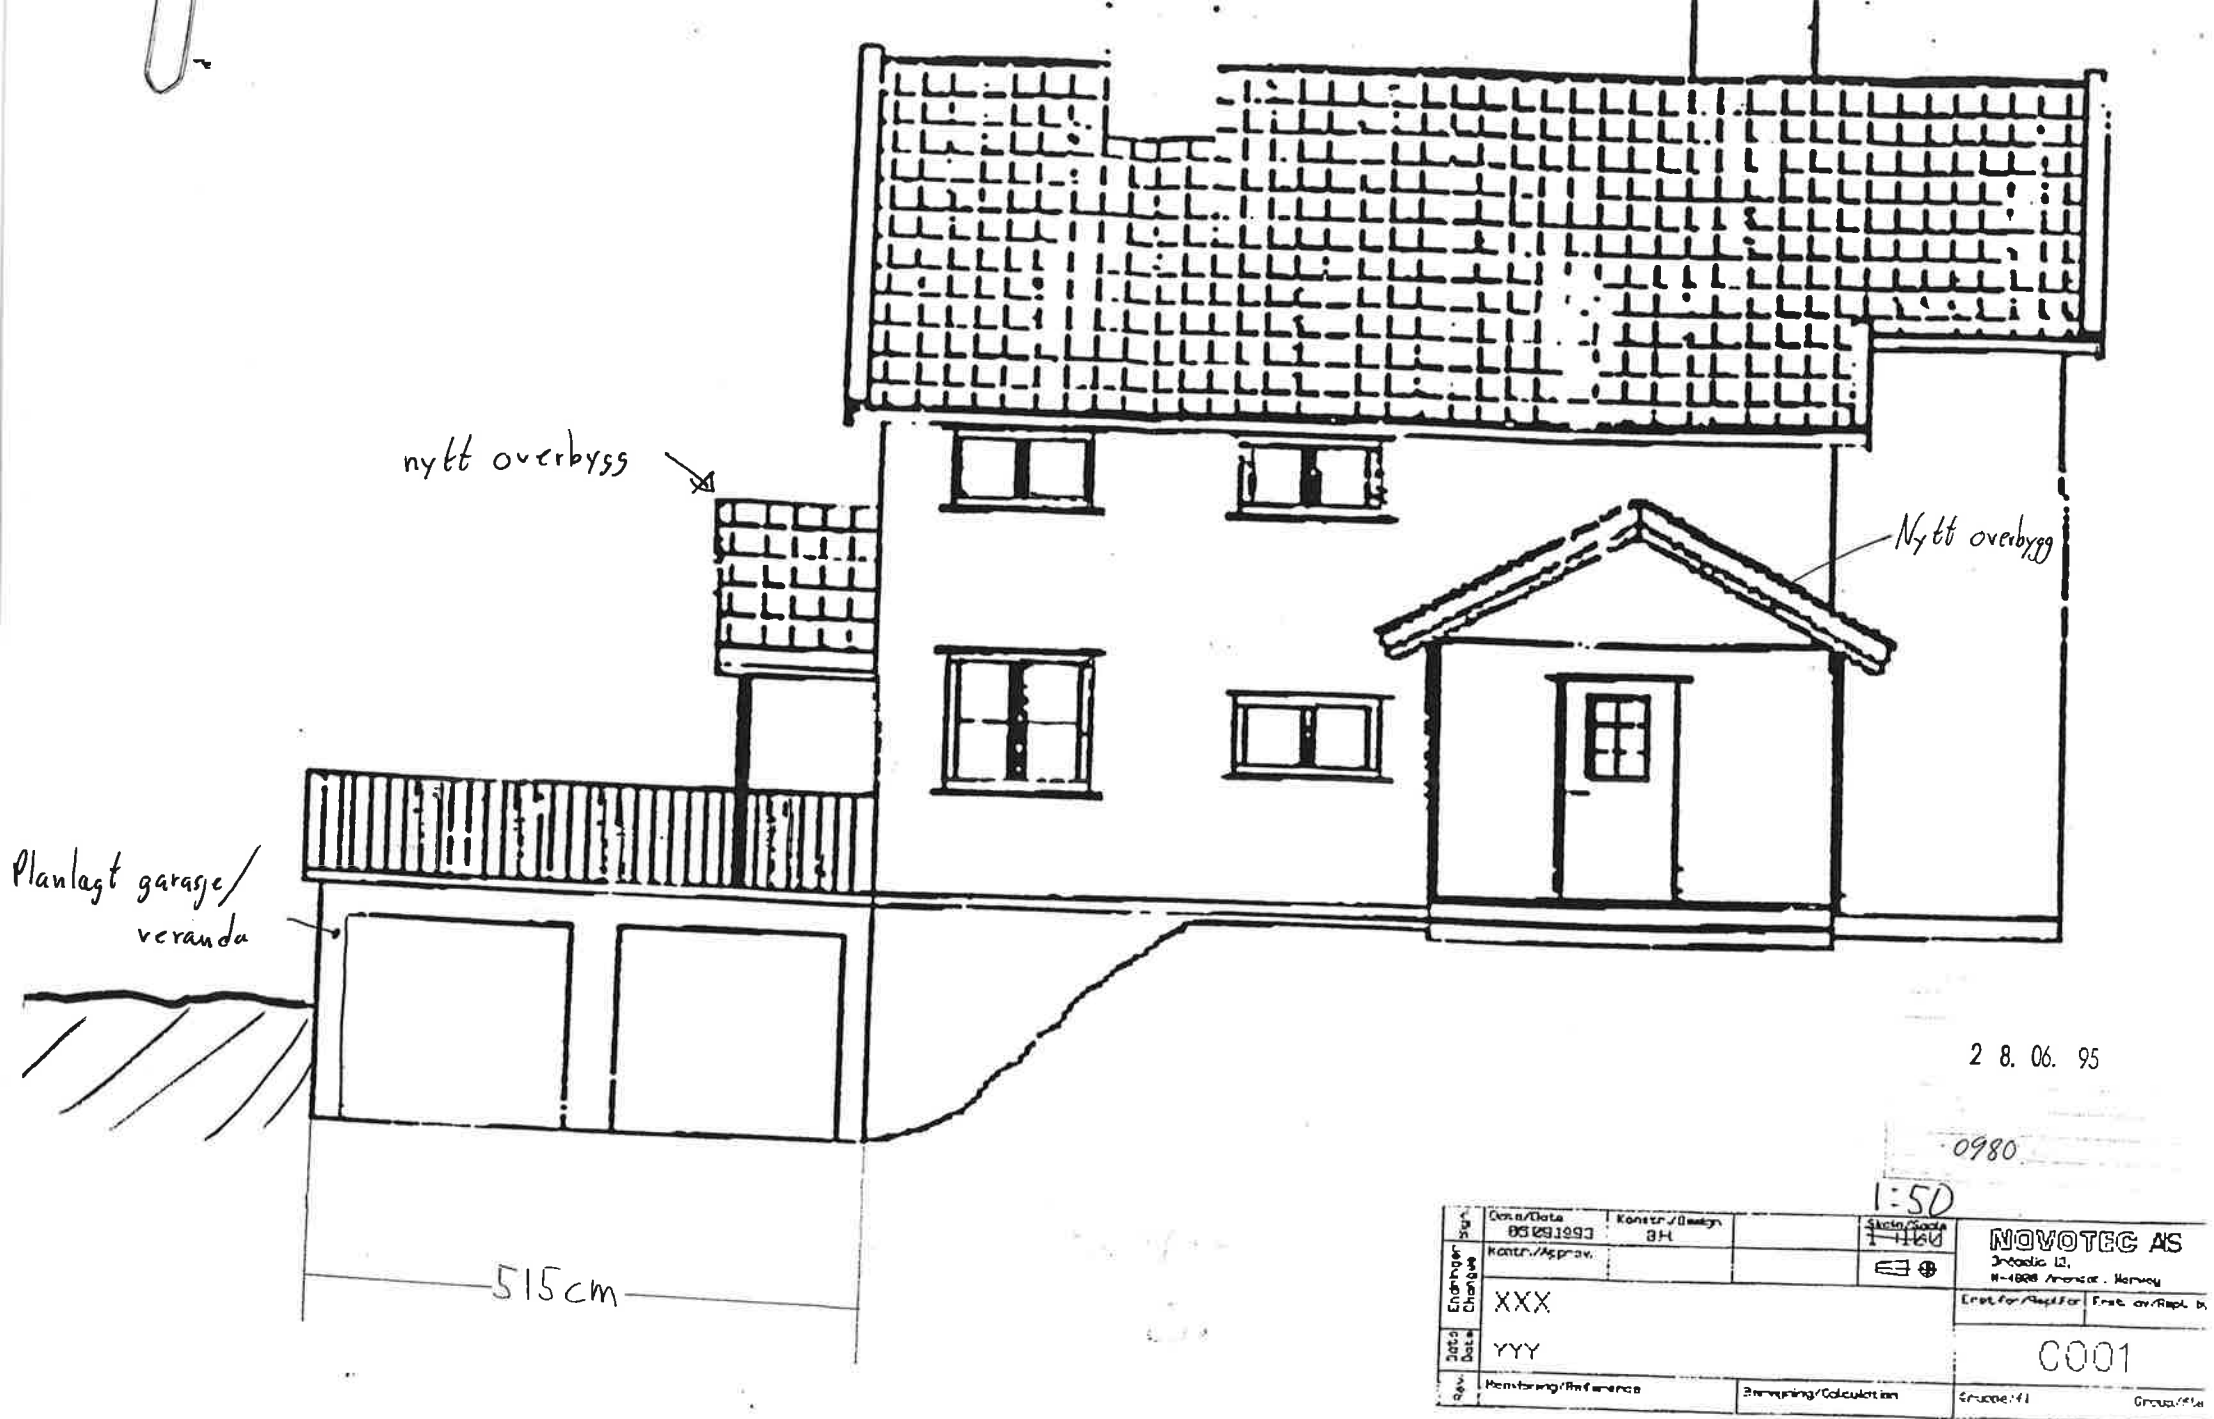

Fasade mot Nordvest


Arkiv

Nye vinduer

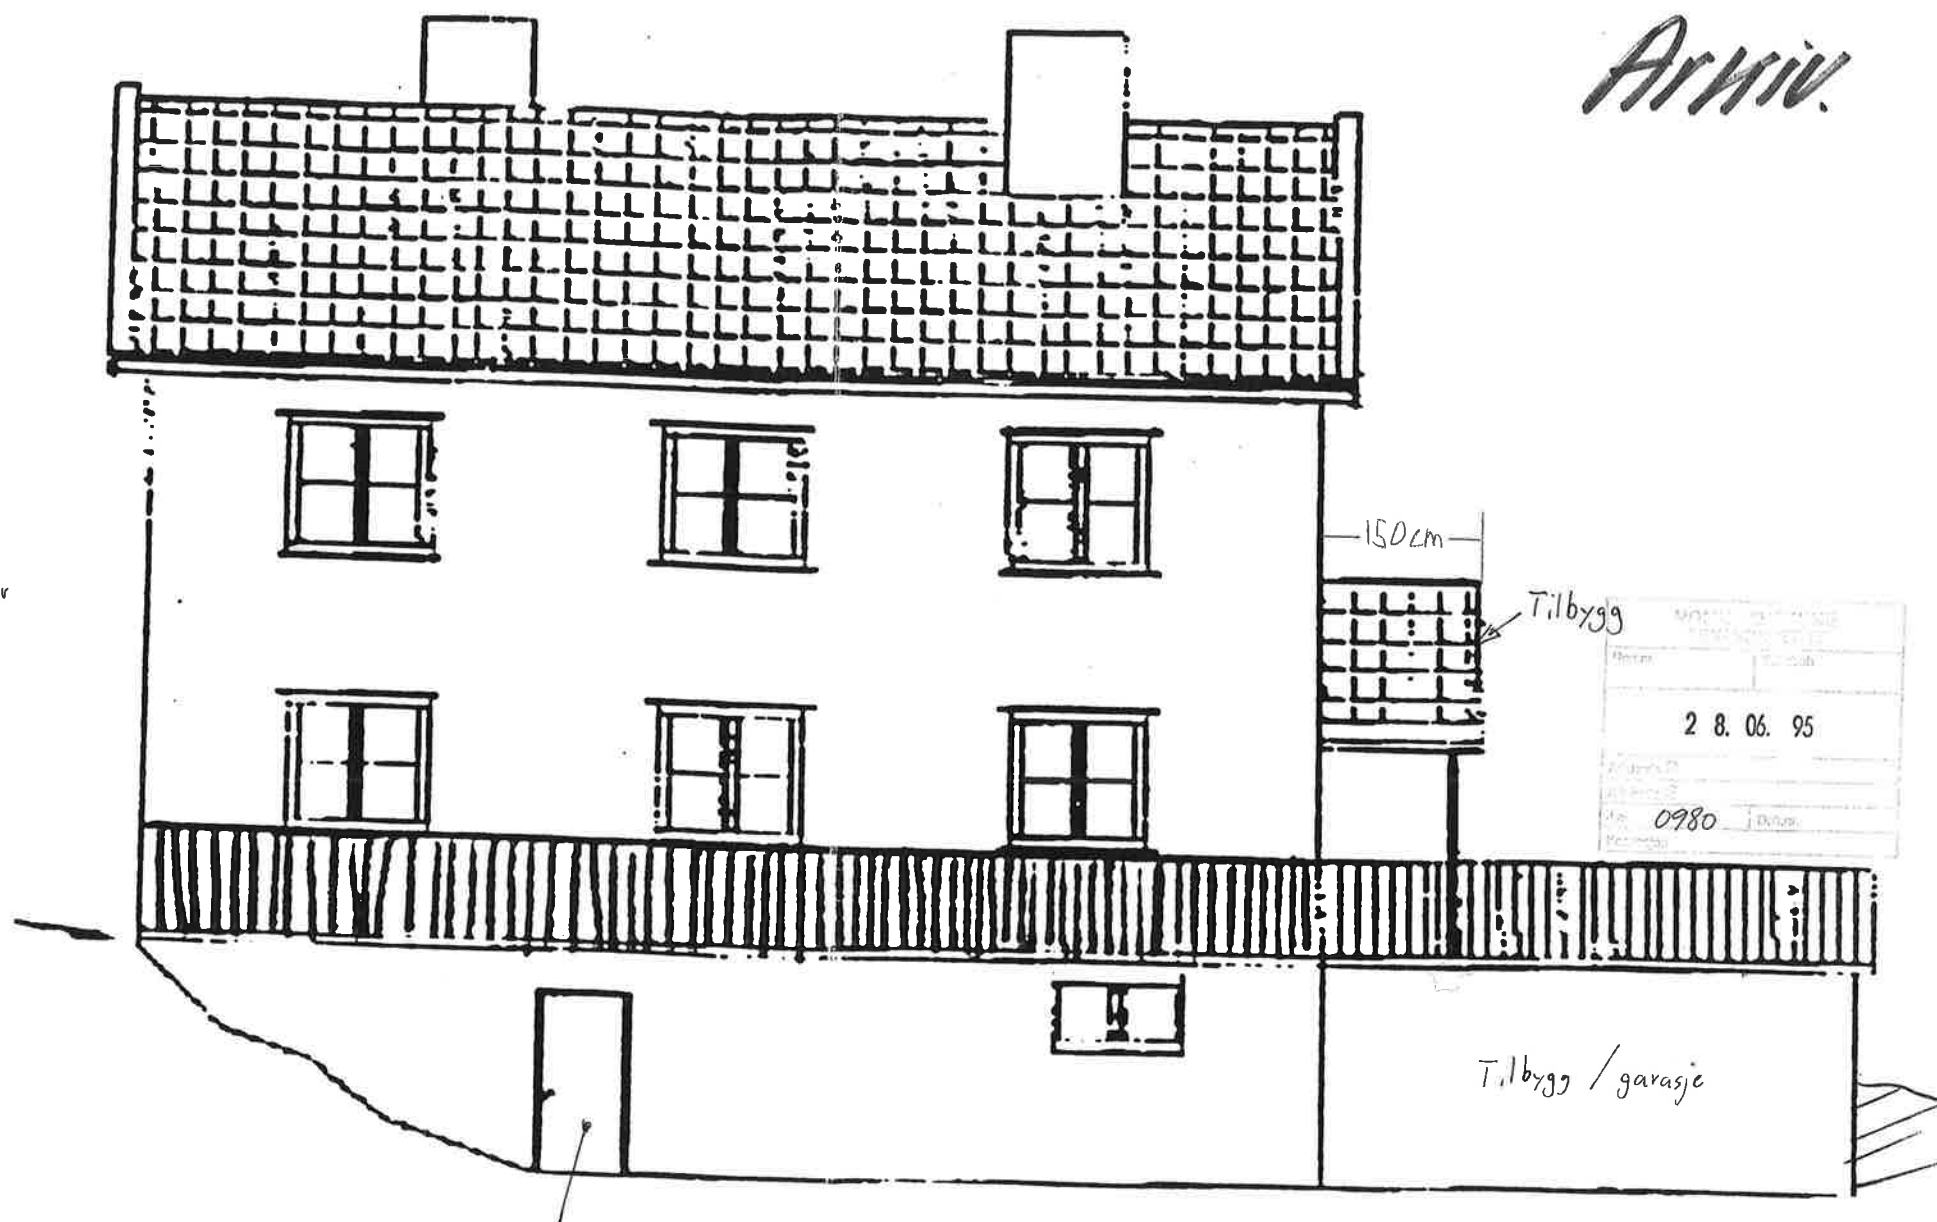

Dør isteden for eksist. vindu


Dokument nr.	05 09 1993	Konstr./Design B.H.	Status Plan	NOVOTEC AS Innsats 12, N-4800 Arendal - Norway Erstat for skadet forl. Fratt av/Repl. by
	Konstr./Approv.			
Endringer Change	XXX			
Dato Date	YYY			0001
Referanse Reference		Beregning/Calculation	Gruppe/1	Gruppe/1

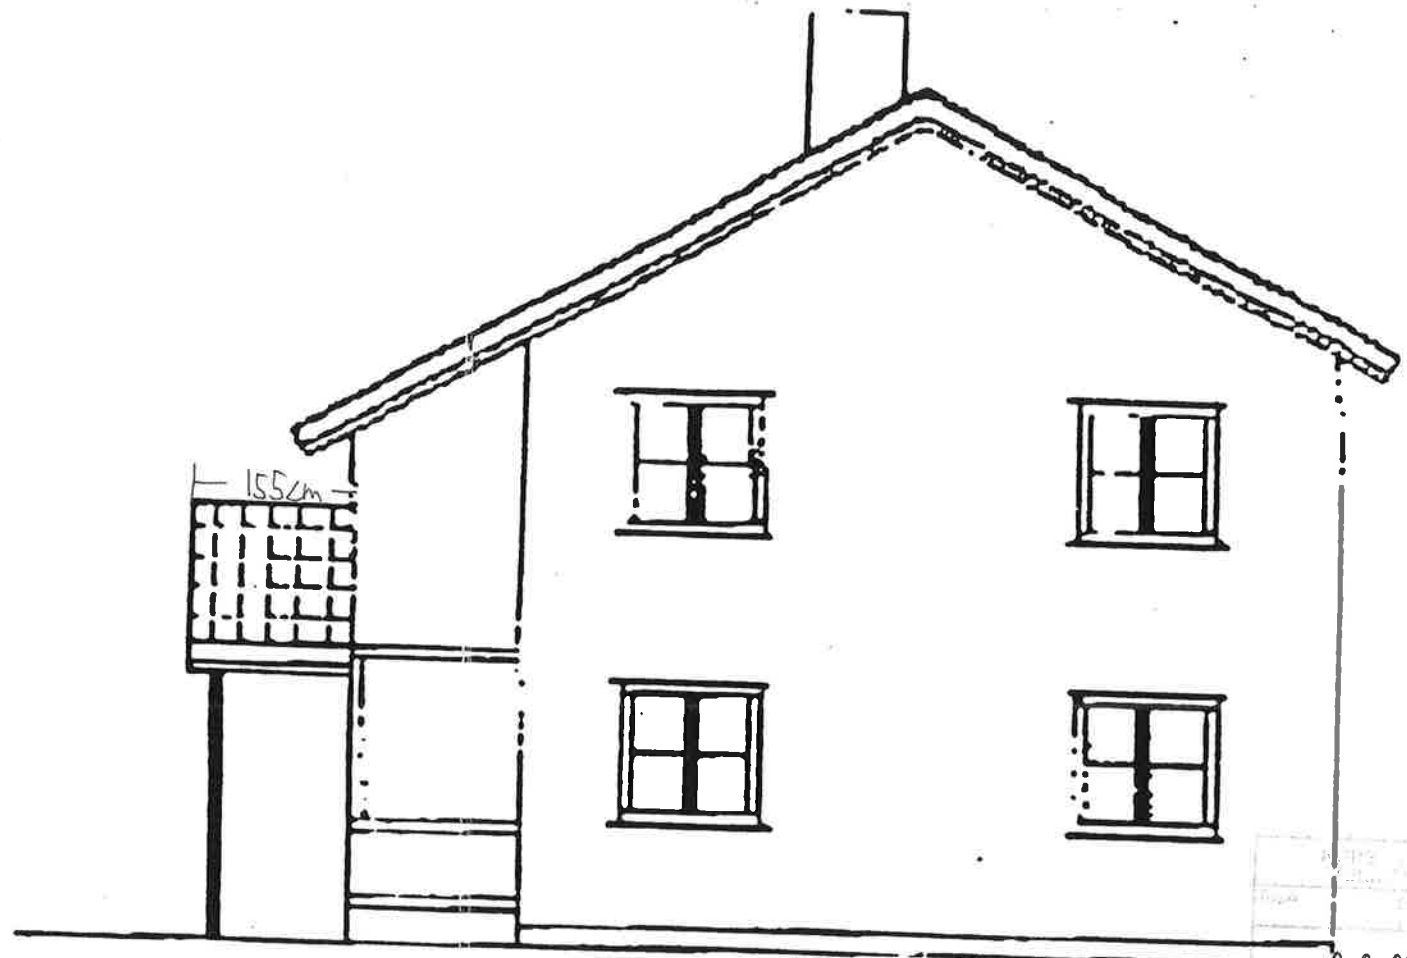

2 8. 06. 95

Arkiv P	
Arkiv S	
Arkiv	0980
Arkiv	

Sign.	Desig./Date 85 05 1995	Konstr./Design BH	Scale/Scale 1:50	NOVOTEC AS Indtækt 12, H-1000 Arreide, Norway Erst for Map/for First draft/for
Endringer/ Change	Konstr./Approval			
Date/ Date	XXX			C001
Rev. Rev.	Penstaring/Reference	Penstaring/Calculation	Gruppe/1	Gruppe/1

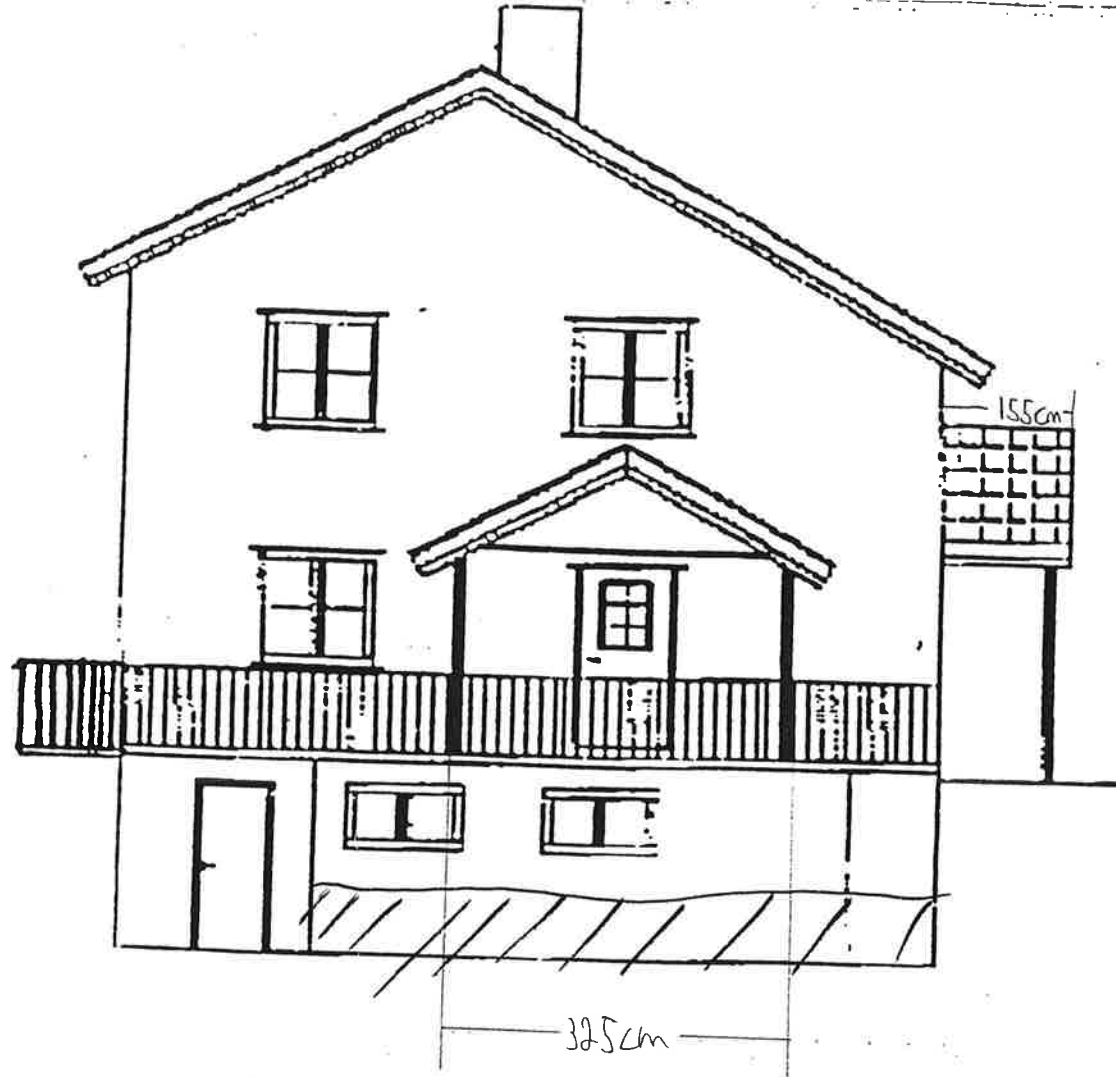

2 8. 06. 95

0980

Fasade mot Bergvinngen (nordøst)

Byg	Dato/Date	Konstr./Design	Skala/Scale	NOVOTEC AS
	05.09.1993	BH		
Endringer/Changes	Kontroll/Approval		1:50	Indreide 12, H-1000 Arnesen, Norway
	XXX			
Dato/Date	YYY		C001	Erstat./Replace Erstat./Replace
Rev	Monitoring/Reference	Preparation/Calculation	Gruppe/1	Gruppe/2