

Skorgaten 4

J. nr.	15
S. borg Byg.	1926
Anm. nr.	19
	1926

Approberet i bygningskommissionsmöte

den 1/3 1926


paa de i skrivelse av s. d. opstillede betingelser.

Sarpsborg bygningskommission den 2/3 1926
Krisen urdal

TEGNING TIL VILLA FOR MENIGHEDSFORSTANDER LARS BERG SARPSBORG.



FASADE - MOT STORGATEN.

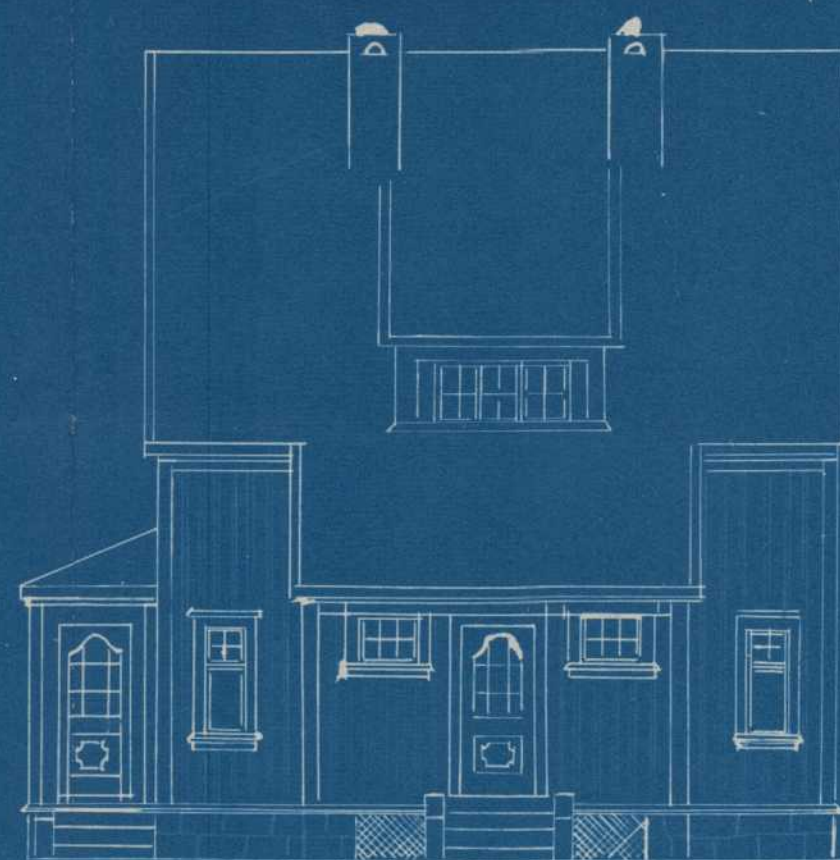



FASADE - MOT GÅRDEN.




CAVL - FASADE

Areal: 440 m. no 1105:870.22

SITUATIONSPLAN: 1/1000

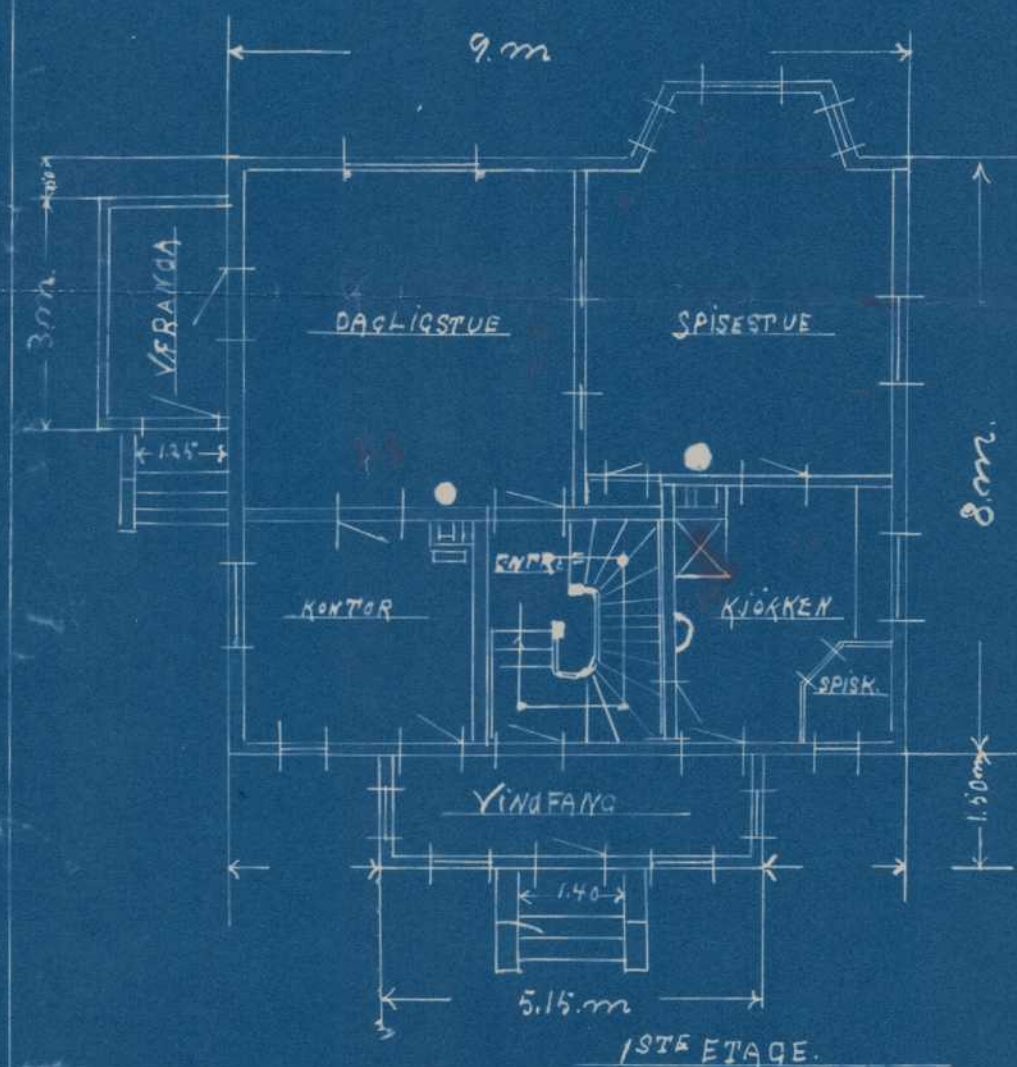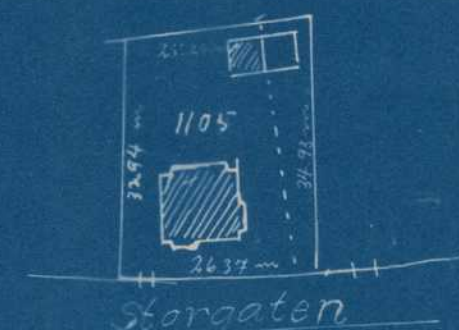


1STE ETAGE.

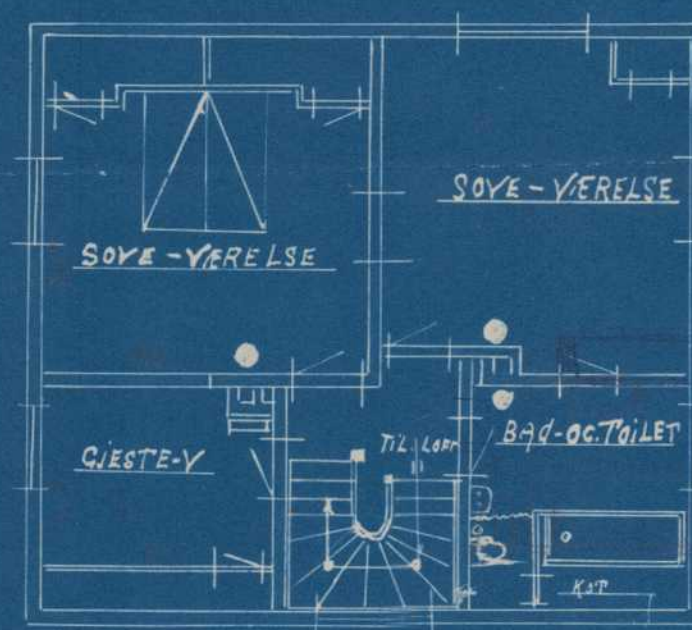


2DE ETAGE.

MAALE STOK. 1:100

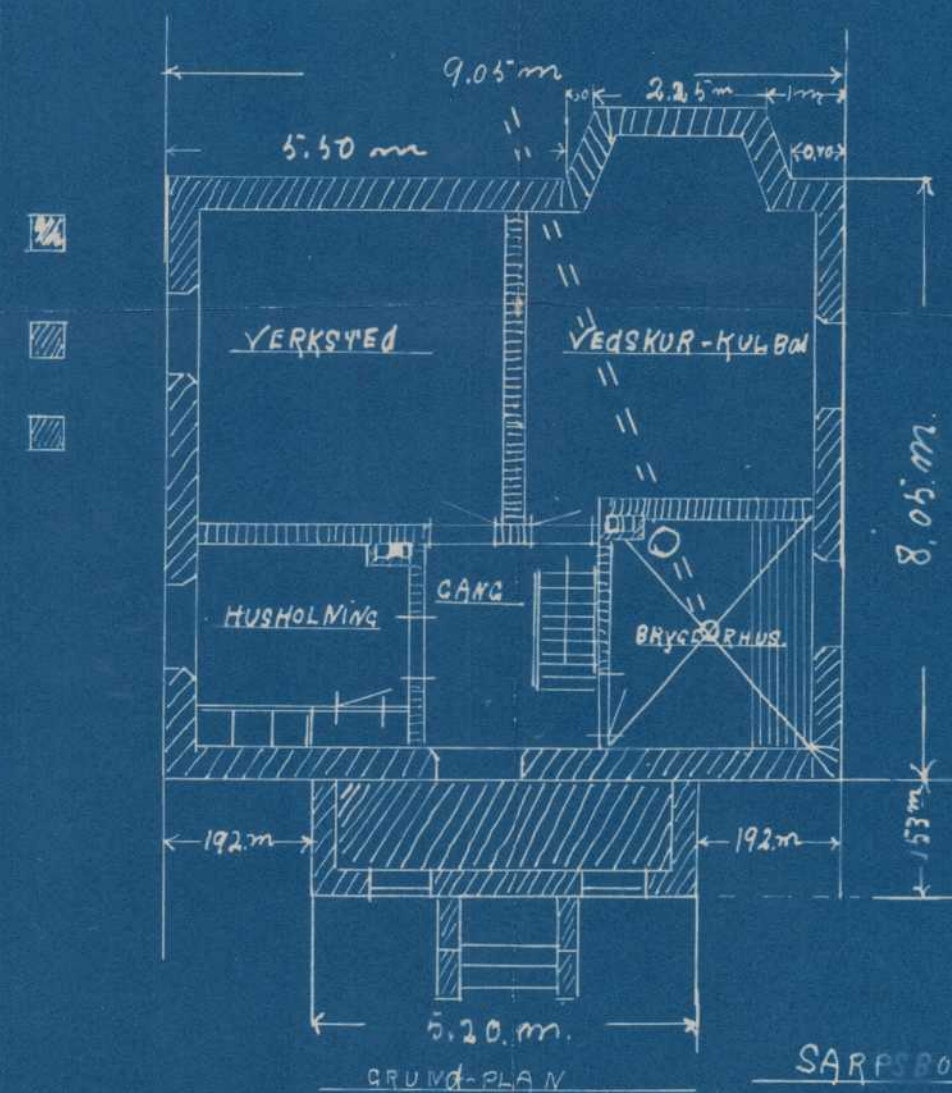

GRUNDPLAN

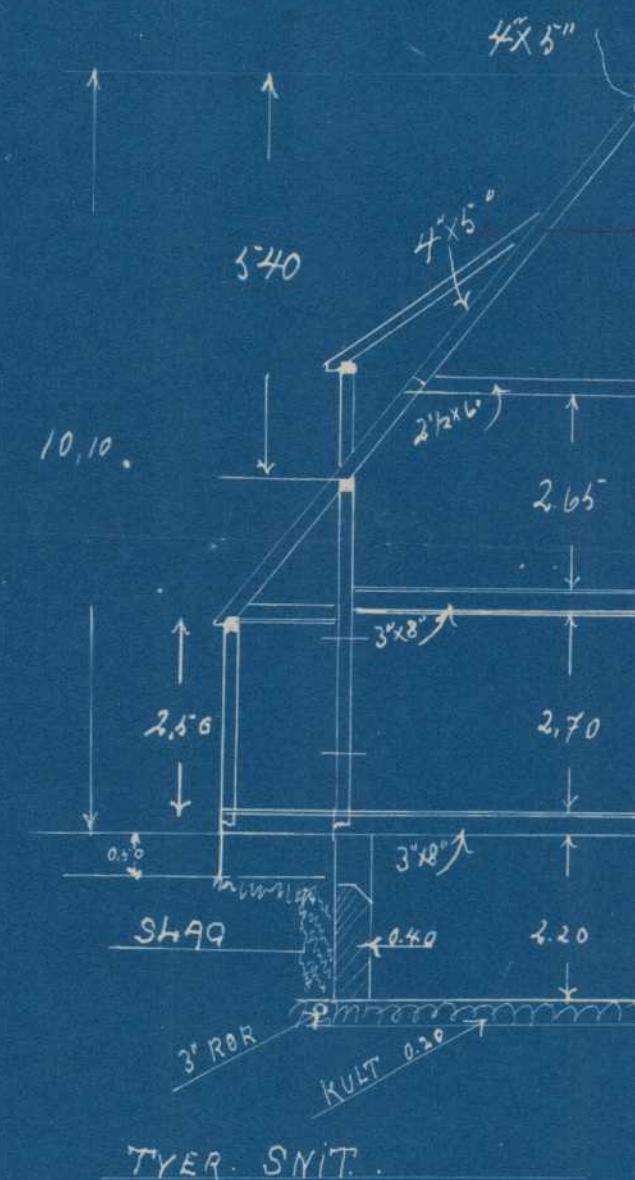

TYER. SNIT.

SARPSBORG. DEN-23-2-26. Karl. L. Ullrich

J. nr.	15
S. borg Byg.	26
Anm. nr.	19
	1926

Approberet i bygningskommissionsmöte

den

1/3

1926


paa de i skrivelse av s. d. opstillede betingelser.

Sarpsborg bygningskommission den 2/3 1926


Kristian Moberg

UTHUSBYGNING. TIL H. LUDVIG MOSTAD & LARS BERG


MAALESTOK 1:100

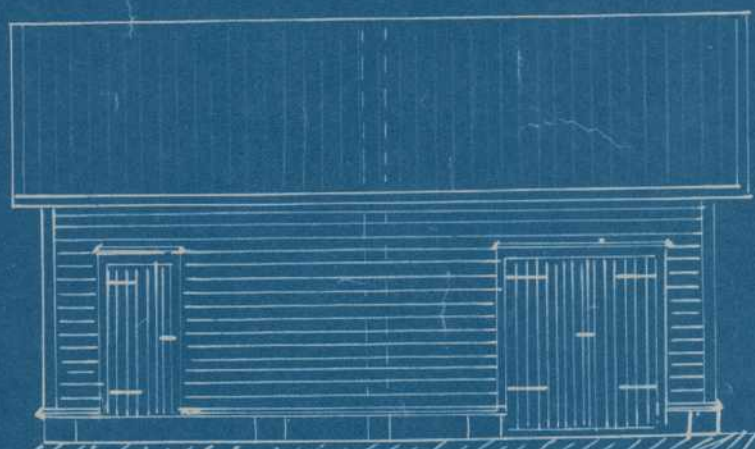


FASADE-MOT. STORCATEN

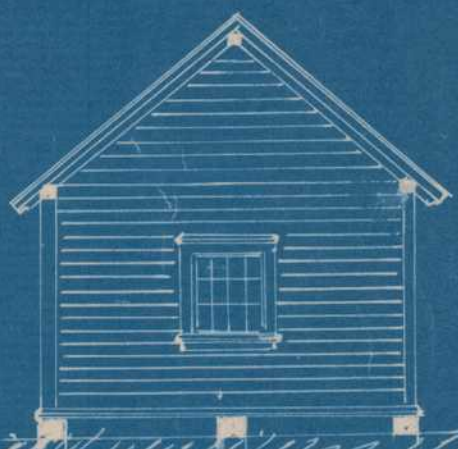

GAVL-FASADE

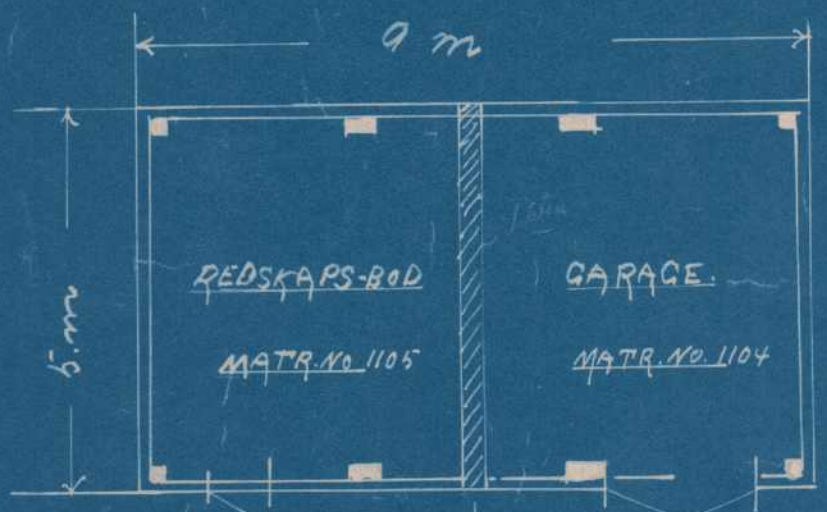


GRUNDPLAN

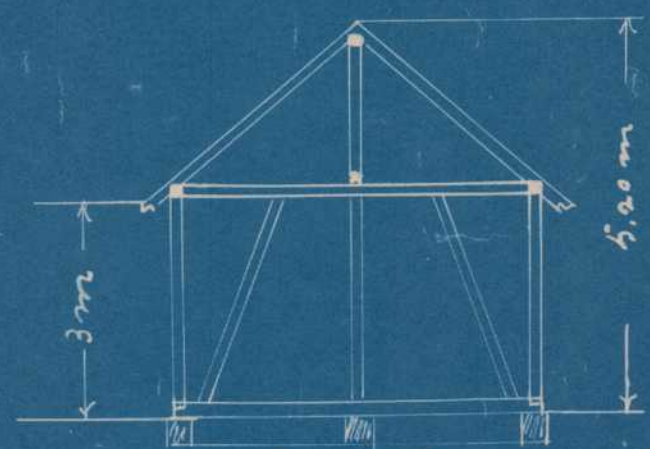

TVER-SNIT

SITUATIONSPLAN. 1:1000

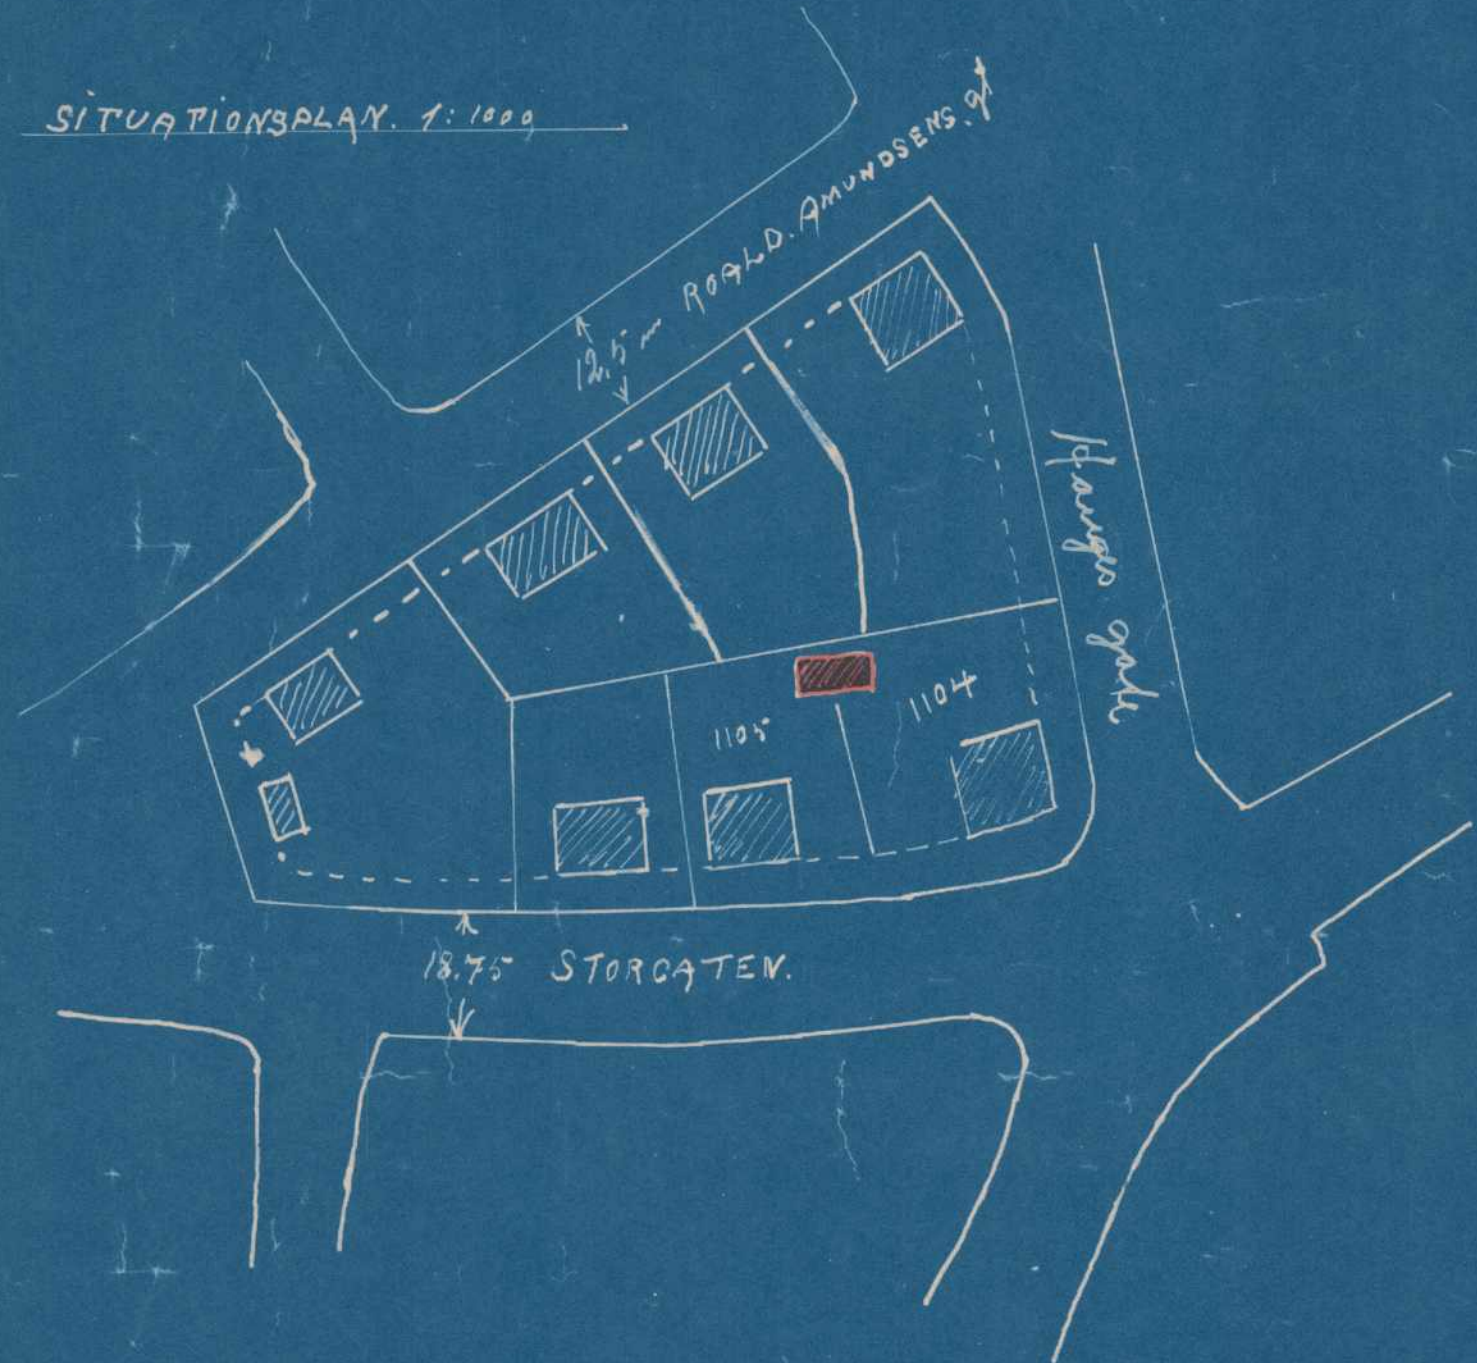

SARPSBORG. DEN. 26-3-26. Karl. Alf. Larsen